


EXISTING LEVELS (m MSL)		DISTANCE (m)										
		0+000	0+050	0+100	0+150	0+200	0+250	0+300	0+350	0+400	0+450	0+500
RIGHT BANK	2.053 2.583 2.609 2.513 2.017	1.786	1.878	1.679	1.862 1.850 1.850	1.602	1.638	1.538	1.335			
LEFT BANK	2.185 2.744 2.782 2.697 2.011	3.612	1.875	1.533	1.875 1.843 1.843	1.147	2.019	1.677	1.333			
BED	0.326 0.650	0.041	1.098	-0.514	1.080	-0.480	-0.544	0.056	0.655			
DISTANCE (m)	0+000 0+050 1+270 7+300 9+950 10+410	30+000	60+000	90+000	97+510 99+830	120+000	150+000	180+000	210+000			

LONGITUDINAL SECTION (CHAINAGE 0 + 000 TO 0 + 210 m.)


- LEGEND:**
- BED LEVEL
 - LEFT BANK
 - RIGHT BANK
 - FLOW DIRECTION
 - CANAL BANK

Contractor MINISTRY OF URBAN DEVELOPMENT, CONSTRUCTION AND HOUSING SRI LANKA LAND DEVELOPMENT CORPORATION NO: 03, SRI JAYAWARDENAPURA MAWATHA, WELIKADA, RAJAGIRIYA. Tel : 0112867532 Fax : 0112872658 Email : sllrdc.consultancy@gmail.com	REVISION	DESCRIPTION	BY	DATE	DO	D(H/D)	Project Title: SAMPLE LONGITUDINAL SECTION	Drawing No :	Surveyor Annual Practicing License No.			
										SURVEYOR	DRAWN :	CHKD:
							Drawing Title : LONGITUDINAL SECTION OF CANAL 0+000 TO 0+210	Cad / File Path :	Sheet Size A3	Scale :	Date :	Sheet No :
										1:1	2025.05.20

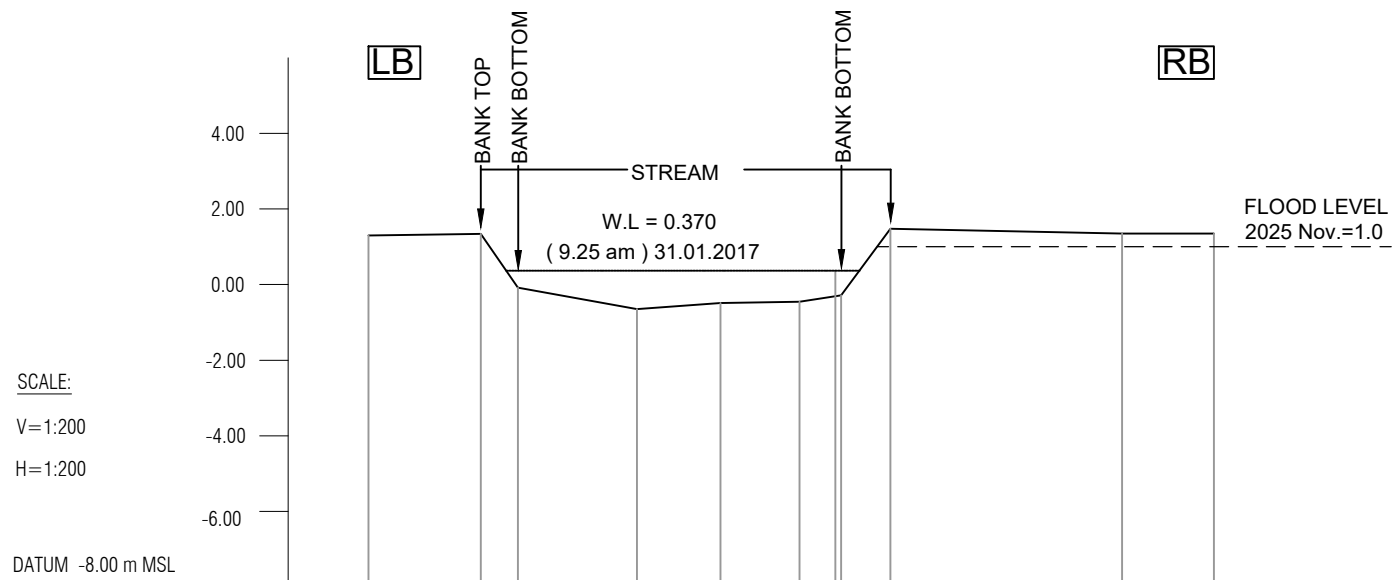

DESIGN LEVELS											
EXISTING LEVELS	1.296	1.343	-0.081	-0.652	-0.491	-0.454	0.370	-0.287	1.478	1.347	1.347
DISTANCE (m)	-7.100	-4.143	-3.143	0.000	2.212	4.305	5.239	5.394	6.696	12.842	15.253



CS 1 - 0+000

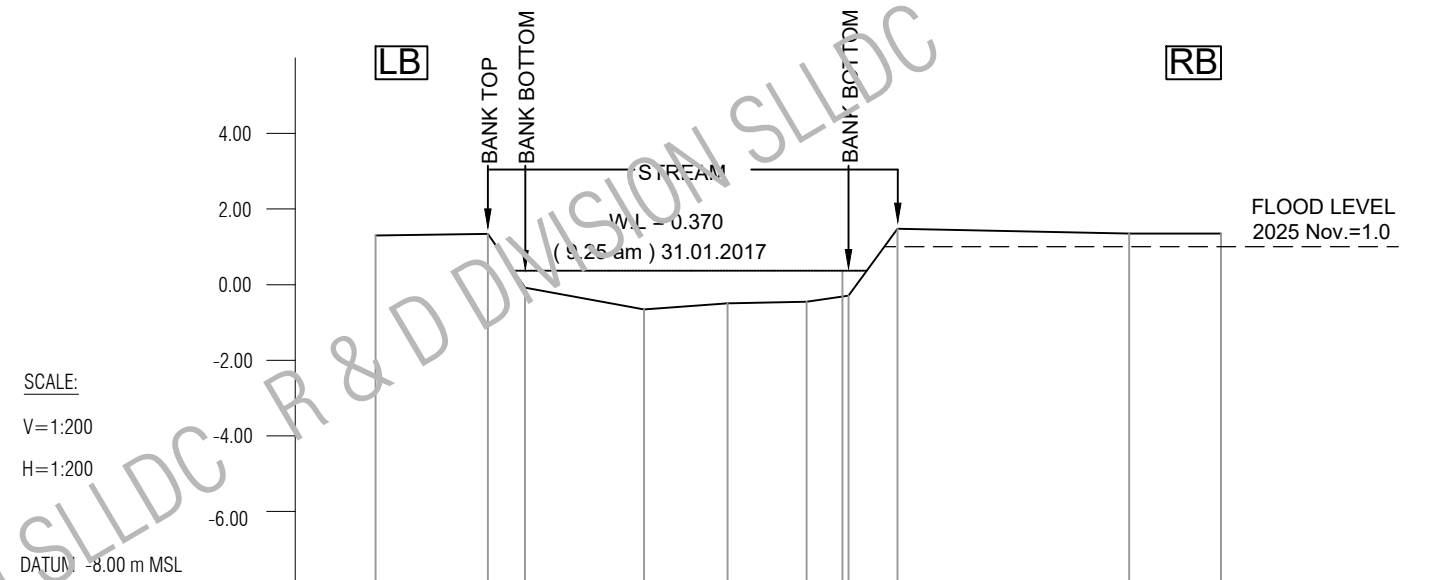

DESIGN LEVELS											
EXISTING LEVELS	1.296	1.343	-0.081	-0.652	-0.491	-0.454	0.370	-0.287	1.478	1.347	1.347
DISTANCE (m)	-7.100	-4.143	-3.143	0.000	2.212	4.305	5.239	5.394	6.696	12.842	15.253

CS 2 - 0+030

Rev.	Date	Desd.	Description	Drwn.	Chk'd	App'd
Contractor:						
Project : SAMPLE CROSS SECTIONS						
Title : CROSS SECTIONS OF CANAL (B -C) 0+000 & 0+030						
SRI LANKA LAND DEVELOPMENT CORPORATION NO.03, SRI JAYAWARDENAPURA MAWATHA, RAJAGIRIYA T.P. : +94 11 2867369 / +94 11 2889485 / +94 11 2863705 / +94 11 2867533 / +94 112862457 / +94 112863696 Fax : +94 11 2862457 / +94 112868001 E mail : mail@slldc.lk web : www.landdevelopment.lk						
Surveyor			Surveyor Annual Practicing License No:-		
Drawn		
Checked		
Cad File			Scale - AS SHOWN		
Sheet Size	Drawing No.			Date -		
A3			Rev. No. -		
				Sheet No. -		


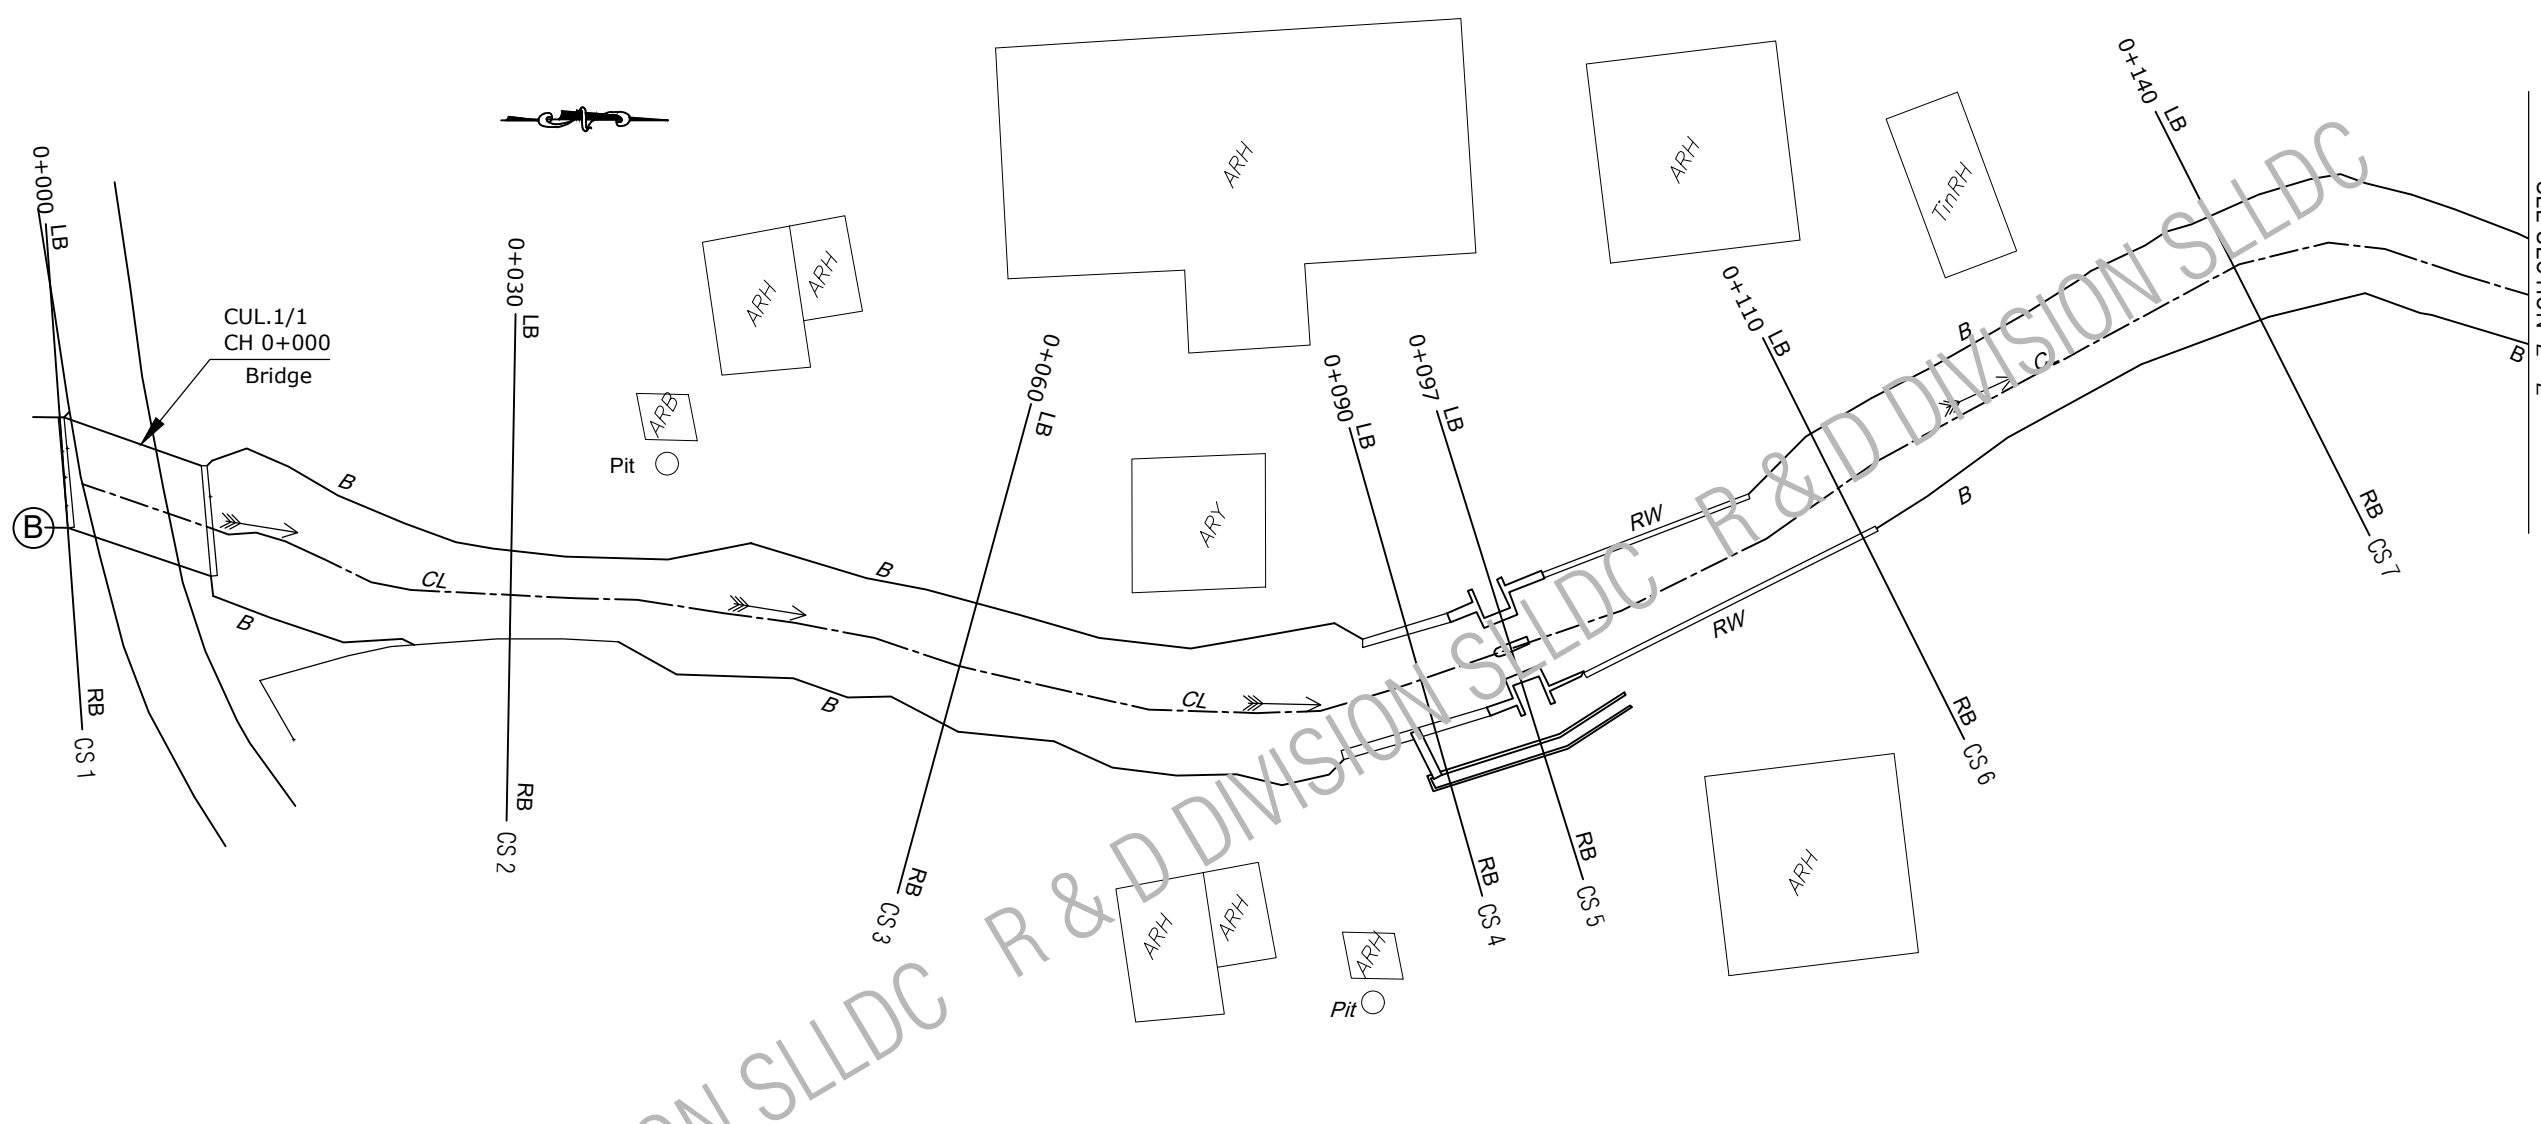
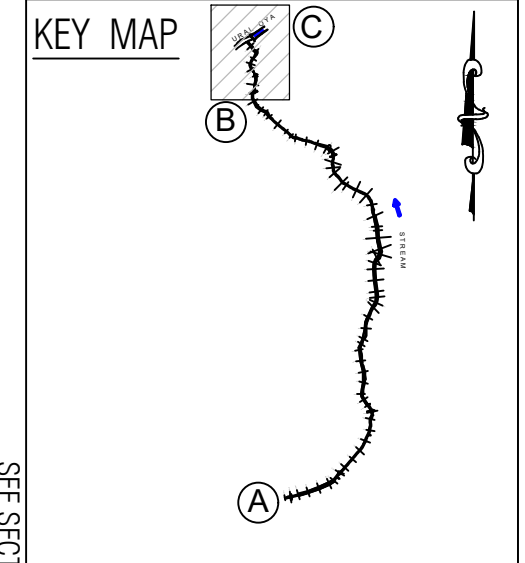


PLAN
SCALE 1:500


- Legend**
- ARH Asbestos roofed house
 - ARB Asbestos roofed boutique
 - CL Centre Line
 - TinRH Tin roofed house
 - RW Retaining Wall
 - B Bank
 - Pit Pit
 - LB Left Bank
 - RB Right Bank
 - CS Cross Section

Rev.	Date	Desd.	Description	Drwn.	Chkd	Appd
Contractor:						
Project : SAMPLE CORRIDOR SURVEY DRAWING						
Title : LAYOUT PLAN OF CANAL (B-C) CH 0+000 TO CH 0+140						
SRI LANKA LAND DEVELOPMENT CORPORATION NO.03, SRI JAYAWARDENAPURA MAWATHA, RAJAGIRIYA T.P. : +94 11 2867369 / +94 11 2889485 / +94 11 2863705 / +94 11 2867333 / +94 112862457 / +94 112863696 Fax : +94 11 2862457 / +94 112868001 E mail : mail@slldc.lk web : www.landdevelopment.lk						
Surveyor	Surveyor Annual Practicing License No:-				
Drawn					
Checked					
Cad File	Scale	- AS SHOWN			
Sheet Size	Drawing No.	Date	-			
A3	Rev. No.	-			
		Sheet No.	-			

CULVERT 7

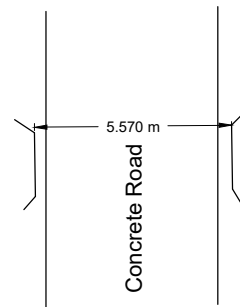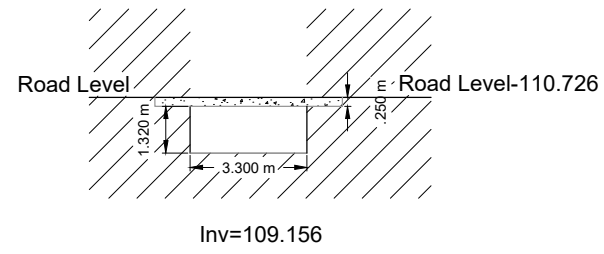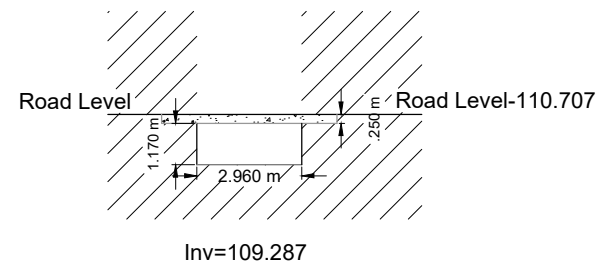

COORDINATES
 X- 586722.156
 Y- 422818.433

Rev.	Date	Desd.	Description	Drwn.	Chk'd	App'd.
Client :						
Project : SAMPLE DRAWING						
Title : STRUCTURAL DETAIL (CULVERT 7/7)						
 SRI LANKA LAND DEVELOPMENT CORPORATION NO.03, SRI JAYAWARDENAPURA MAWIATHA, WELIKADA, RAJAGIRIYA T.P. : +94 11 2867369 / +94 11 2882485 / +94 11 2863705 / +94 11 2867533 / +94 11 2862457 / +94 11 2863696 Fax : +94 11 2862457 / +94 11 2868001 E mail : slrldc@slrnet.lk web : www.landdevelopment.lk						
Designed				Recommended (A.G.M) -		
Drawn						
Checked D.O.A				Approved (D.G.M) -		
Chief Eng.						
Cad/File No.				Scale - AS SHOWN		
Sheet Size	Drawing No.		Date -			
A3			Rev. No. -			
			Sheet. No -			